


We have assumed that the floor finish & underlay will not exceed a tog value of 1.50 (R value of 0.15).

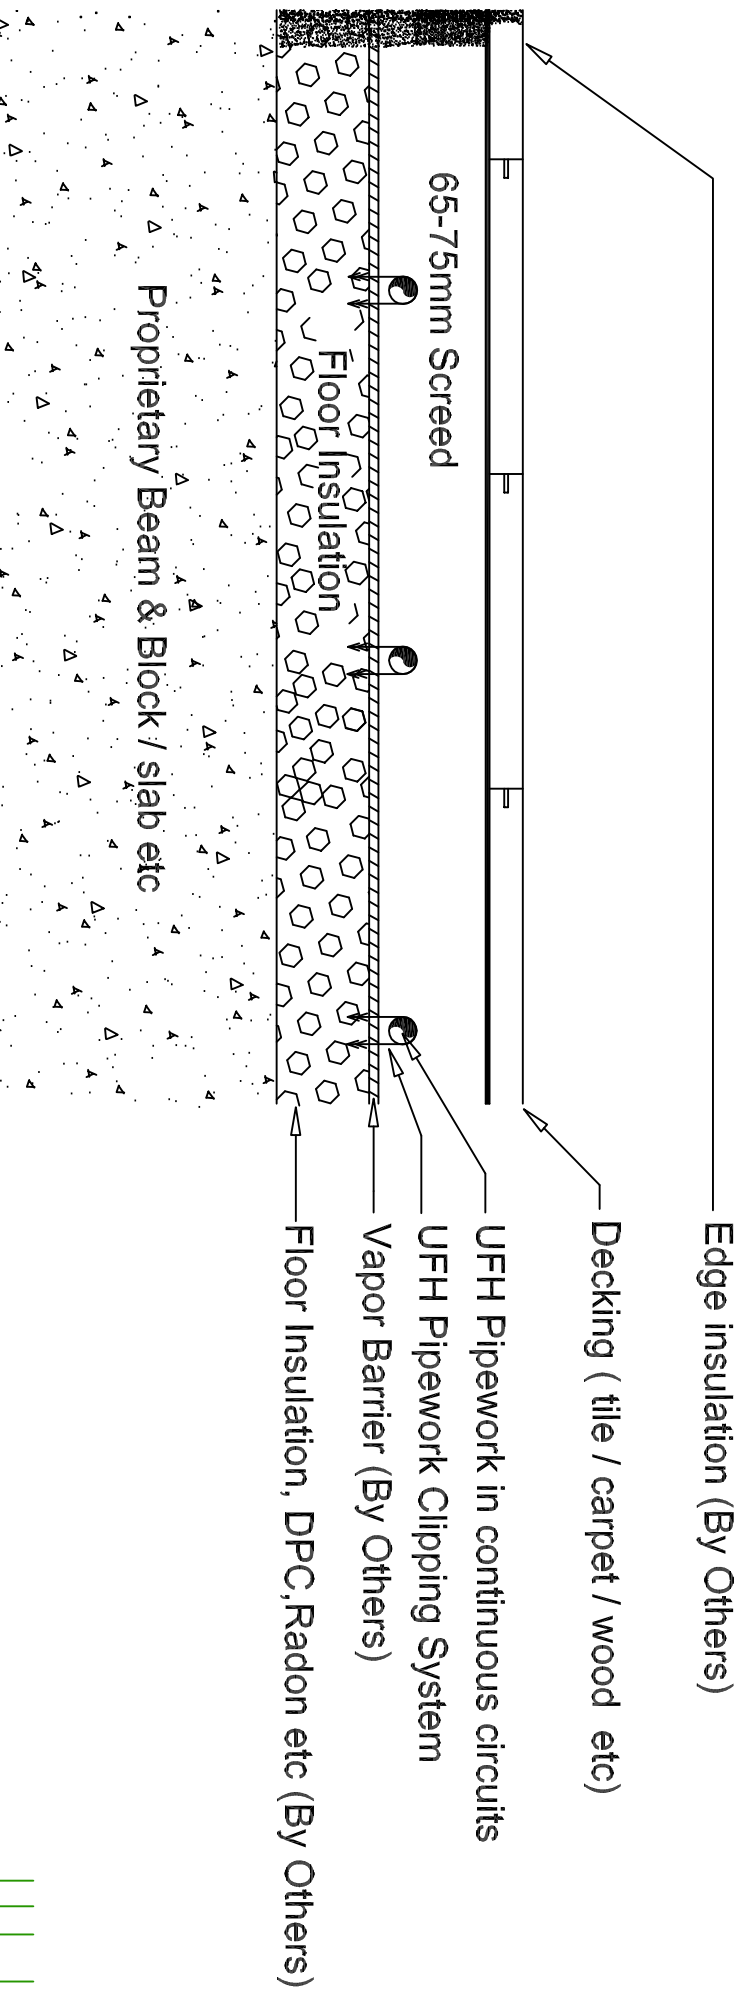

CLIENT: \_\_\_\_\_

PROJECT: \_\_\_\_\_

DRAWING TITLE:  
Proposed Ground Floor Construction



2, Valley Way  
Barnwood, Gloucester GL4 3JG  
Tel: 01235 531111  
www.c2energy.co.uk

Date: 26/8  
Scale: N/S  
Drawn by: \_\_\_\_\_  
Checked by: \_\_\_\_\_

Drawing No: UFH/TAJK